



# Proposed Improvements for SUPERCENTER NO. 1176-06

## C-151-SGR-NO

### Located At the NW corner of Route 138 and Route 51 City of Stoughton, Dane County, Wisconsin

## INDEX OF SHEETS



### STANDARD SYMBOLS

#### EXISTING



STORM SEWER  
SANITARY SEWER  
FORCE MAIN  
DRAIN TILE  
WATER MAIN  
ELECTRIC  
GAS  
TELEPHONE  
SANITARY MANHOLE  
STORM MANHOLE  
CATCH BASIN  
STORM INLET  
CLEANOUT  
RIP RAP  
VALVE IN VAULT  
VALVE IN BOX  
FIRE HYDRANT  
BUFFALO BOX  
FLARED END SECTION  
STREET LIGHT  
SUMMIT  
LOW POINT  
RIM ELEVATION  
INVERT ELEVATION  
DITCH OR SWALE  
DIRECTION OF FLOW  
OVERFLOW RELIEF SWALE  
1 FOOT CONTOURS  
CURB AND GUTTER  
DEPRESSED CURB AND GUTTER  
REVERSE CURB AND GUTTER  
SIDEWALK  
DETECTABLE WARNINGS  
CART CORRAL  
PROPERTY LINE  
EASEMENT LINE  
SETBACK LINE  
MAIL BOX  
SIGN  
TRAFFIC SIGNAL  
POWER POLE  
GUY WIRE  
GAS VALVE  
HANDHOLE  
ELECTRICAL EQUIPMENT  
TELEPHONE EQUIPMENT  
CHAIN-LINK FENCE  
SPOT ELEVATION  
BRUSH/TREE LINE  
DECIDUOUS TREE WITH TRUNK DIA. IN INCHES (TBR)  
CONIFEROUS TREE WITH HEIGHT IN FEET (TBR)  
RETAINING WALL  
WETLAND

#### PROPOSED

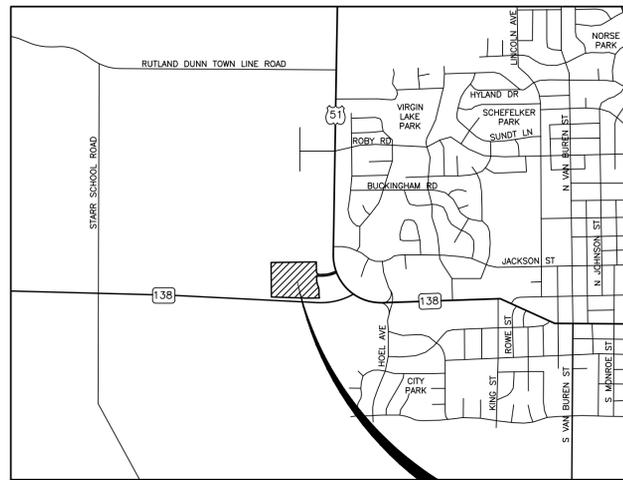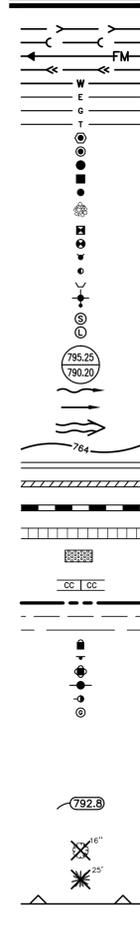

LOCATION MAP  
N.T.S.

PROJECT LOCATION

- NOTES:
1. THE SITEWORK FOR THE WAL-MART PORTION OF THIS PROJECT SHALL MEET OR EXCEED THE "SITE SPECIFIC SPECIFICATIONS."
2. ALL NECESSARY INSPECTIONS AND/OR CERTIFICATIONS REQUIRED BY CODES AND/OR UTILITY SERVICE COMPANIES SHALL BE PERFORMED PRIOR TO CONTRACT COMPLETION AND THE FINAL CONNECTION OF SERVICES.
3. ALL ROADWAY AND PARKING LOT IMPROVEMENTS SHALL BE COMPLETED IN ACCORDANCE WITH THE APPLICABLE SECTIONS OF THE "FACILITIES DEVELOPMENT MANUAL," DEPARTMENT OF TRANSPORTATION, STATE OF WISCONSIN, LATEST EDITION, THE STANDARD SPECIFICATIONS, DEPARTMENT OF TRANSPORTATION, STATE OF WISCONSIN, LATEST EDITION, AND THE SUPPLEMENTAL SPECIFICATIONS, DEPARTMENT OF TRANSPORTATION, STATE OF WISCONSIN, LATEST EDITION.
4. ALL UNDERGROUND IMPROVEMENTS SHALL BE CONSTRUCTED AND TESTED IN ACCORDANCE WITH THE STANDARD SPECIFICATIONS FOR SEWER AND WATER CONSTRUCTION IN WISCONSIN, LATEST EDITION, THE "FACILITIES DEVELOPMENT MANUAL," DEPARTMENT OF TRANSPORTATION, STATE OF WISCONSIN, LATEST EDITION, THE STANDARD SPECIFICATIONS, DEPARTMENT OF TRANSPORTATION, STATE OF WISCONSIN, LATEST EDITION, AND THE SUPPLEMENTAL SPECIFICATIONS, DEPARTMENT OF TRANSPORTATION, STATE OF WISCONSIN, LATEST EDITION.
5. ALL ELEVATIONS ARE RELATIVE TO NAVY 83 DATUM.
6. THE CONTRACTOR IS SPECIFICALLY CAUTIONED THAT THE LOCATION AND/OR ELEVATION OF EXISTING UTILITIES AS SHOWN ON THESE PLANS IS BASED ON RECORDS OF THE VARIOUS UTILITY COMPANIES AND, WHERE POSSIBLE, MEASUREMENTS TAKEN IN THE FIELD. THE INFORMATION IS NOT TO BE RELIED ON AS BEING EXACT OR COMPLETE. CONTRACTOR SHALL VERIFY THE LOCATION AND ELEVATION OF ALL UTILITIES PRIOR TO COMMENCING WORK AND WILL BE RESPONSIBLE FOR ANY DAMAGE THERETO. THE CONTRACTOR MUST NOTIFY THE APPROPRIATE UTILITY COMPANY AT LEAST 48 HOURS BEFORE ANY EXCAVATION TO REQUEST EXACT FIELD LOCATIONS OF UTILITIES. CONTRACTOR TO IMMEDIATELY NOTIFY ENGINEER OF ANY DISCREPANCIES BETWEEN EXISTING "PLAN" ELEVATIONS AND EXISTING "SITE" ELEVATIONS PRIOR TO COMMENCING WORK. IT SHALL BE THE RESPONSIBILITY OF THE CONTRACTOR TO RELOCATE ALL EXISTING UTILITIES WHICH CONFLICT WITH THE PROPOSED IMPROVEMENTS SHOWN ON THESE PLANS.

### UTILITY RESPONSIBILITY MATRIX FOR THIS PROJECT

Table with columns: UTILITY/GOVERNING AGENCIES CONTACTS, CONTRACTOR RESPONSIBILITY, OTHERS RESPONSIBILITY. Rows include Gas, Electric, Sanitary Sewer, and Water.

### ABBREVIATIONS

Table of abbreviations for construction terms such as ADJ. ADJUST, AGG. AGGREGATE, ARCH. ARCHITECT, etc.

CALL DIGGERS HOTLINE
1-800-242-8511
TOLL FREE
MS STATUTE 182.0175(1974)
REQUIRES MIN. 3 WORK DAYS
NOTICE BEFORE YOU EXCAVATE
1-800-242-8511

MANHARD CONSULTING, LTD. IS NOT RESPONSIBLE FOR THE SAFETY OF ANY PARTY AT OR ON THE CONSTRUCTION SITE. SAFETY IS THE SOLE RESPONSIBILITY OF THE CONTRACTOR AND ANY OTHER PERSON OR ENTITY PERFORMING WORK OR SERVICES. NEITHER THE OWNER NOR ENGINEER ASSUMES ANY RESPONSIBILITY FOR THE JOB SITE SAFETY OF PERSONS ENGAGED IN THE WORK OR THE MEANS OR METHODS OF CONSTRUCTION.

OWNER/DEVELOPER
WAL-MART REAL ESTATE BUSINESS TRUST
2001 S.E. 10TH STREET
BENTONVILLE, ARKANSAS 72716-5570
479-273-4000

Manhard CONSULTING LTD
800 Woodlands Parkway, Vernon Hills, IL 60061 Tel: (847) 634-5550 Fax: (847) 634-0085 www.manhard.com
Civil Engineers - Surveyors - Water Resources Engineers - Water & Wastewater Engineers
Construction Managers - Environmental Scientists - Landscape Architects - Planners

REVISIONS table with columns for DATE, REVISIONS, and DRAWN BY.

Manhard CONSULTING LTD
800 Woodlands Parkway, Vernon Hills, IL 60061
Phone: (847) 634-5550
Fax: (847) 634-0085
www.manhard.com
Civil Engineers - Surveyors - Water Resources Engineers - Water & Wastewater Engineers
Construction Managers - Environmental Scientists - Landscape Architects - Planners

PROPOSED WAL-MART SUPERCENTER NO. 1176-06
CITY OF STOUGHTON, DANE COUNTY, WISCONSIN
TITLE SHEET

PERMIT CONTACTS
CITY OF STOUGHTON
CONTACT: RODNEY J. SCHEEL
ADDRESS: 381 E. MAIN STREET
STOUGHTON, WI 53589
PHONE: (608) 873-5519
FAX: (608) 873-5519
WISCONSIN DSPS
CONTACT:
ADDRESS: 1400 E. WASHINGTON AVE
MADISON, WI 53703
PHONE: (608) 266-2112
WDRN
CONTACT:
ADDRESS: 101 S. WEBSTER STREET
MADISON, WI 53707-7921
PHONE: (608) 261-4380
FAX:

PROJ. MGR.: TTR
PROJ. ASSOC.: RJS
DRAWN BY: MH
DATE: 5-29-14
SCALE: N.T.S.
SHEET 1 OF 39
WALSTW 130435