




June 15, 2015 13:50 Dwg Name: P:\West\Walmart\Walmart - Dan County\WALSTW.dwg SECTION: CROSS SECTION.dwg Updated By: bweiss

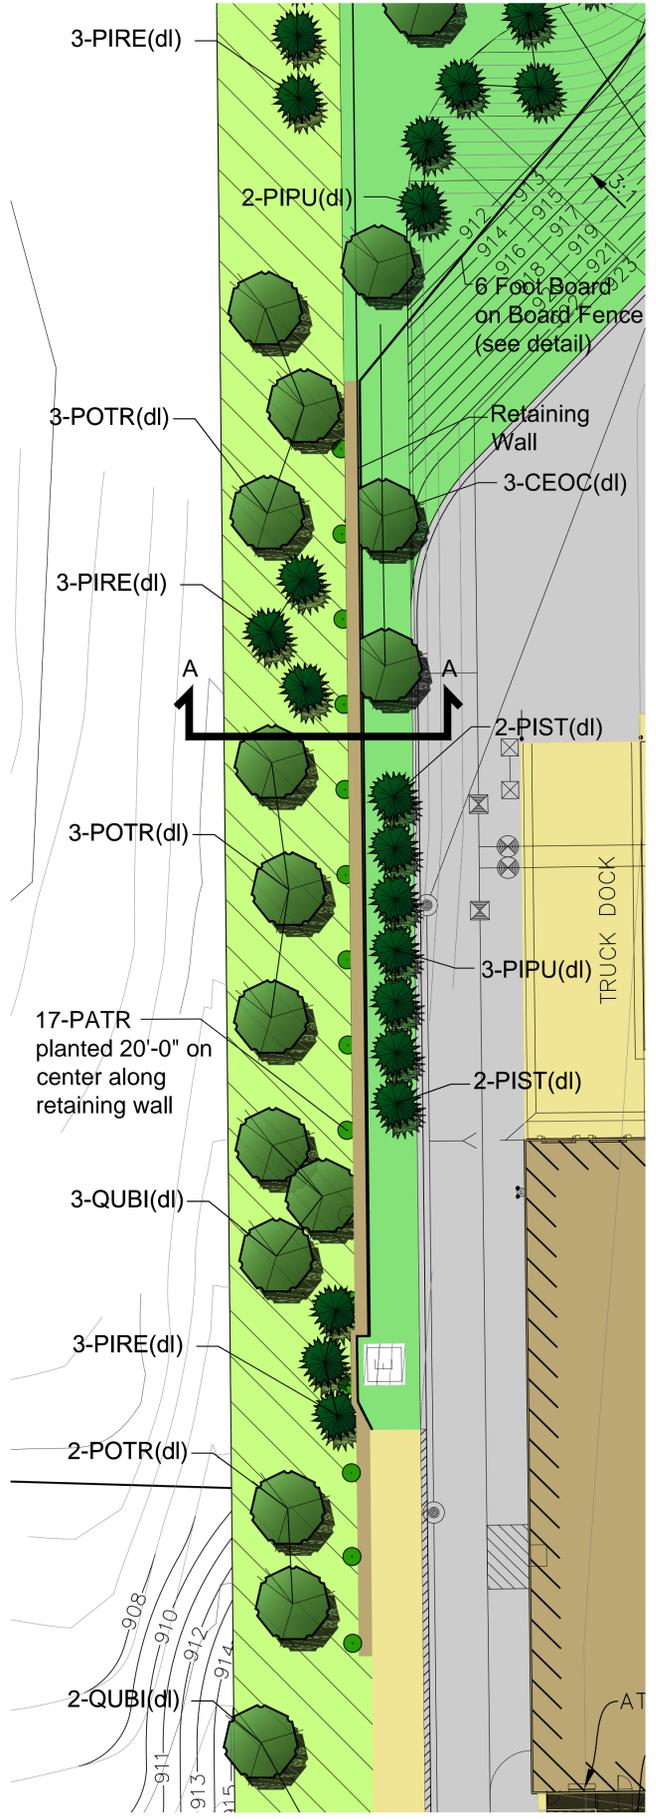


**Landscape Plan - West Buffer Area - Section A**  
 Scale: 1" = 20'-0"

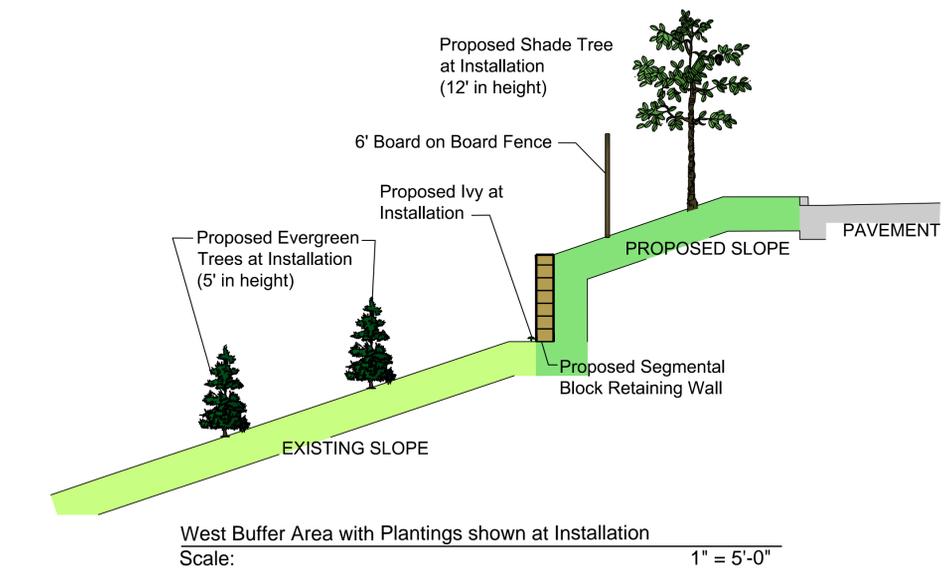

**West Buffer Area with Plantings shown at Installation**  
 Scale: 1" = 5'-0"

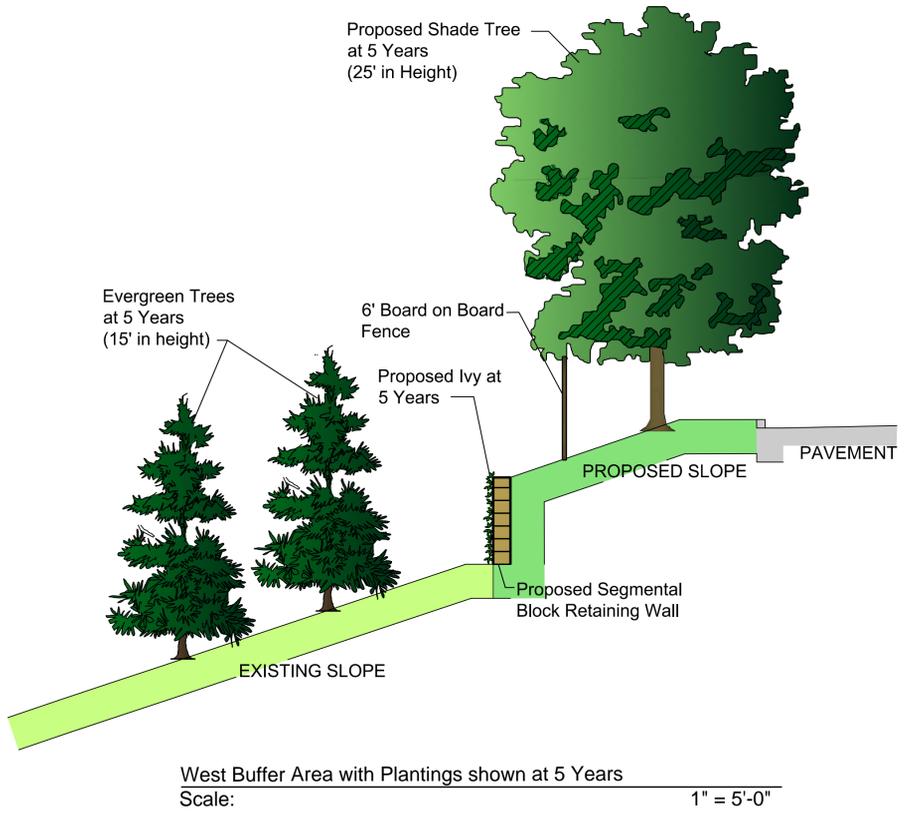

**West Buffer Area with Plantings shown at 5 Years**  
 Scale: 1" = 5'-0"

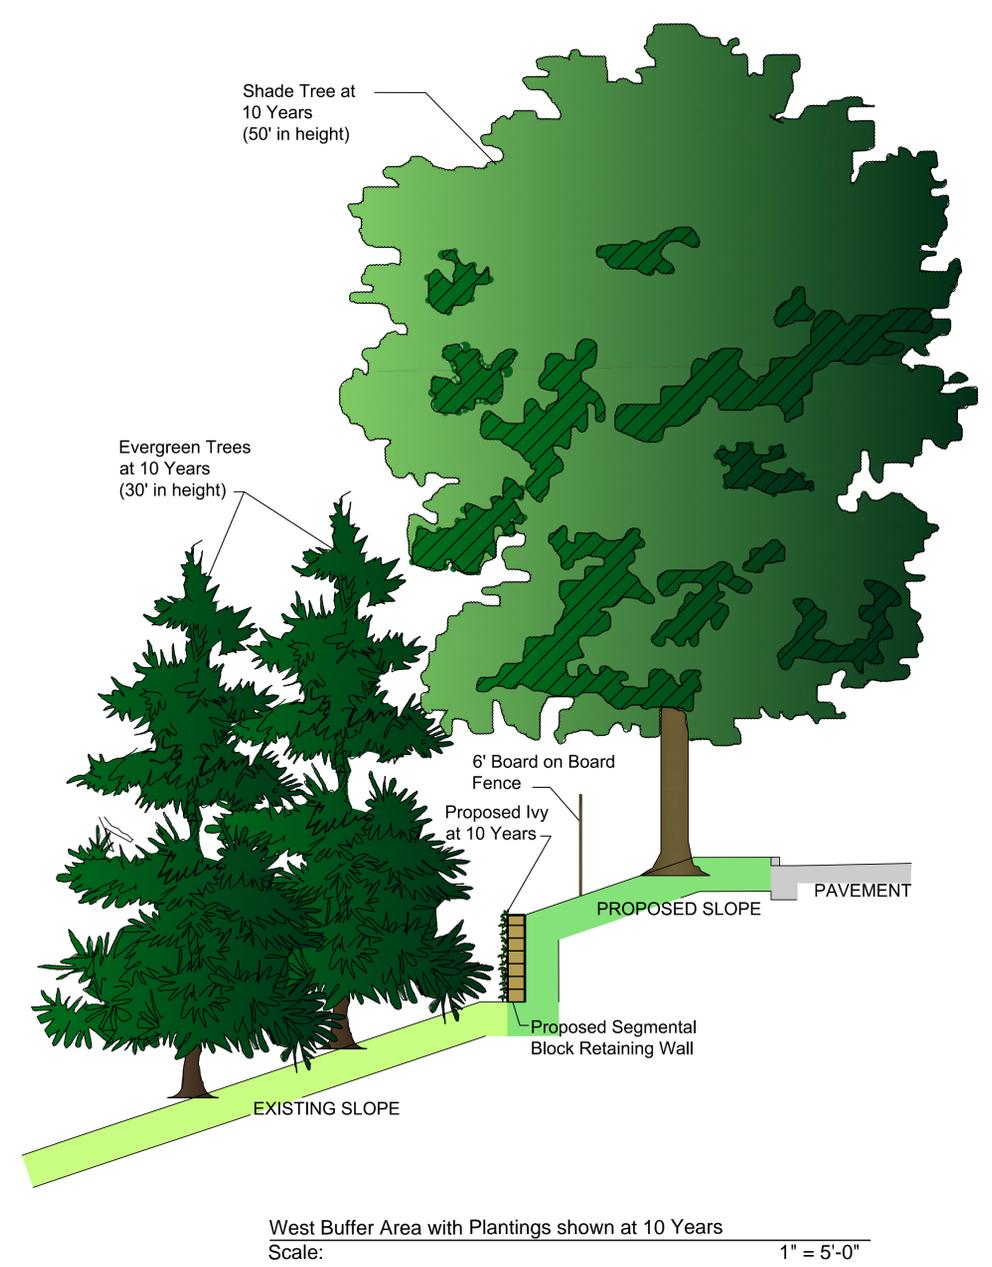

**West Buffer Area with Plantings shown at 10 Years**  
 Scale: 1" = 5'-0"

| DATE     | REVISIONS                       | DRAWN BY |
|----------|---------------------------------|----------|
| 6-15-15  | REVISED BUILDING FOOTPRINT      | JBD      |
| 7-1-14   | REVISED PER COMMISSION COMMENTS | JBD      |
| 10-31-14 | REVISED PER COMMISSION COMMENTS | JBD      |
|          |                                 | DBK      |

**Manhard CONSULTING LTD.**  
 600 Woodlawn Parkway, Vernon Hills, IL 60061 ph:847.634.9550 fax:847.634.9550 manhard.com  
 Civil Engineers • Surveyors • Water Resource Engineers • Water & Wastewater Engineers  
 Construction Managers • Environmental Scientists • Landscape Architects • Planners

**PROPOSED WAL-MART SUPERCENTER NO. 1176-06**  
**CITY OF STOUGHTON, DANE COUNTY, WISCONSIN**  
**CROSS SECTION OF WEST BUFFER AREA**

PROJ. MGR.: JTR  
 PROJ. ASSOC.: RJS  
 DRAWN BY: JBD  
 DATE: 5-29-14  
 SCALE: 1" = 40'

**SHEET**  
**1 OF 1**  
 WALSTW 130435